


② SECOND FLOOR PLAN
SCALE: 3/16" = 1'-0"

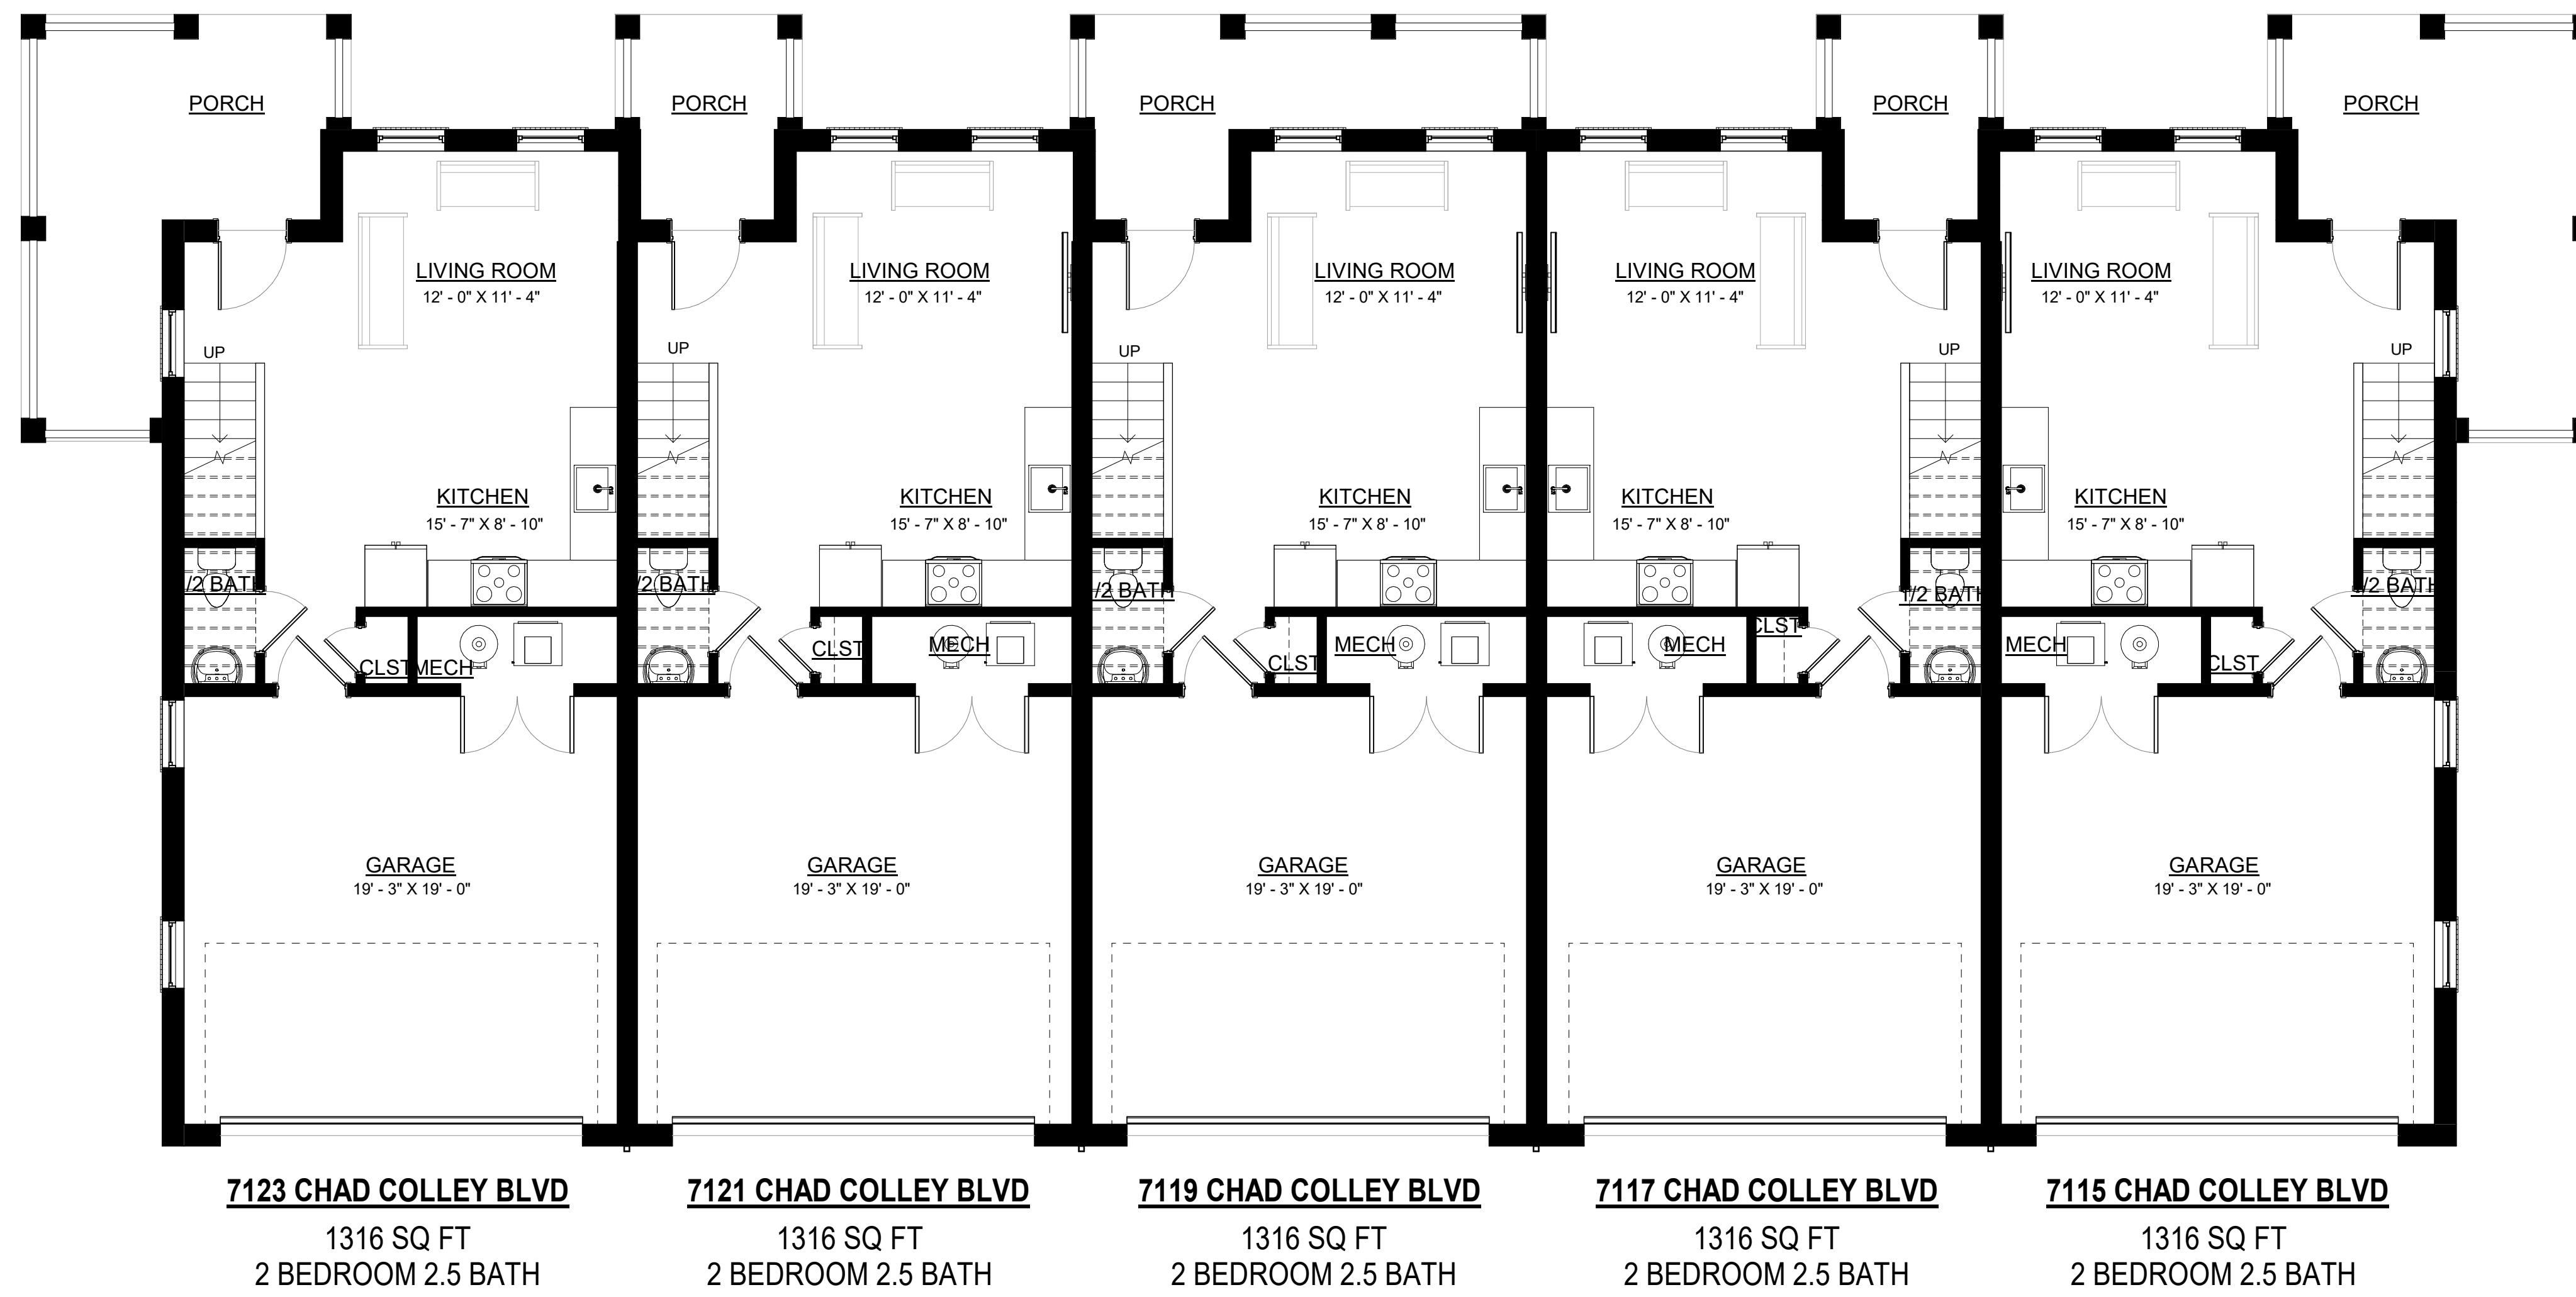

① FIRST FLOOR PLAN
SCALE: 3/16" = 1'-0"