




② SECOND FLOOR PLAN
SCALE: 3/16" = 1'-0"

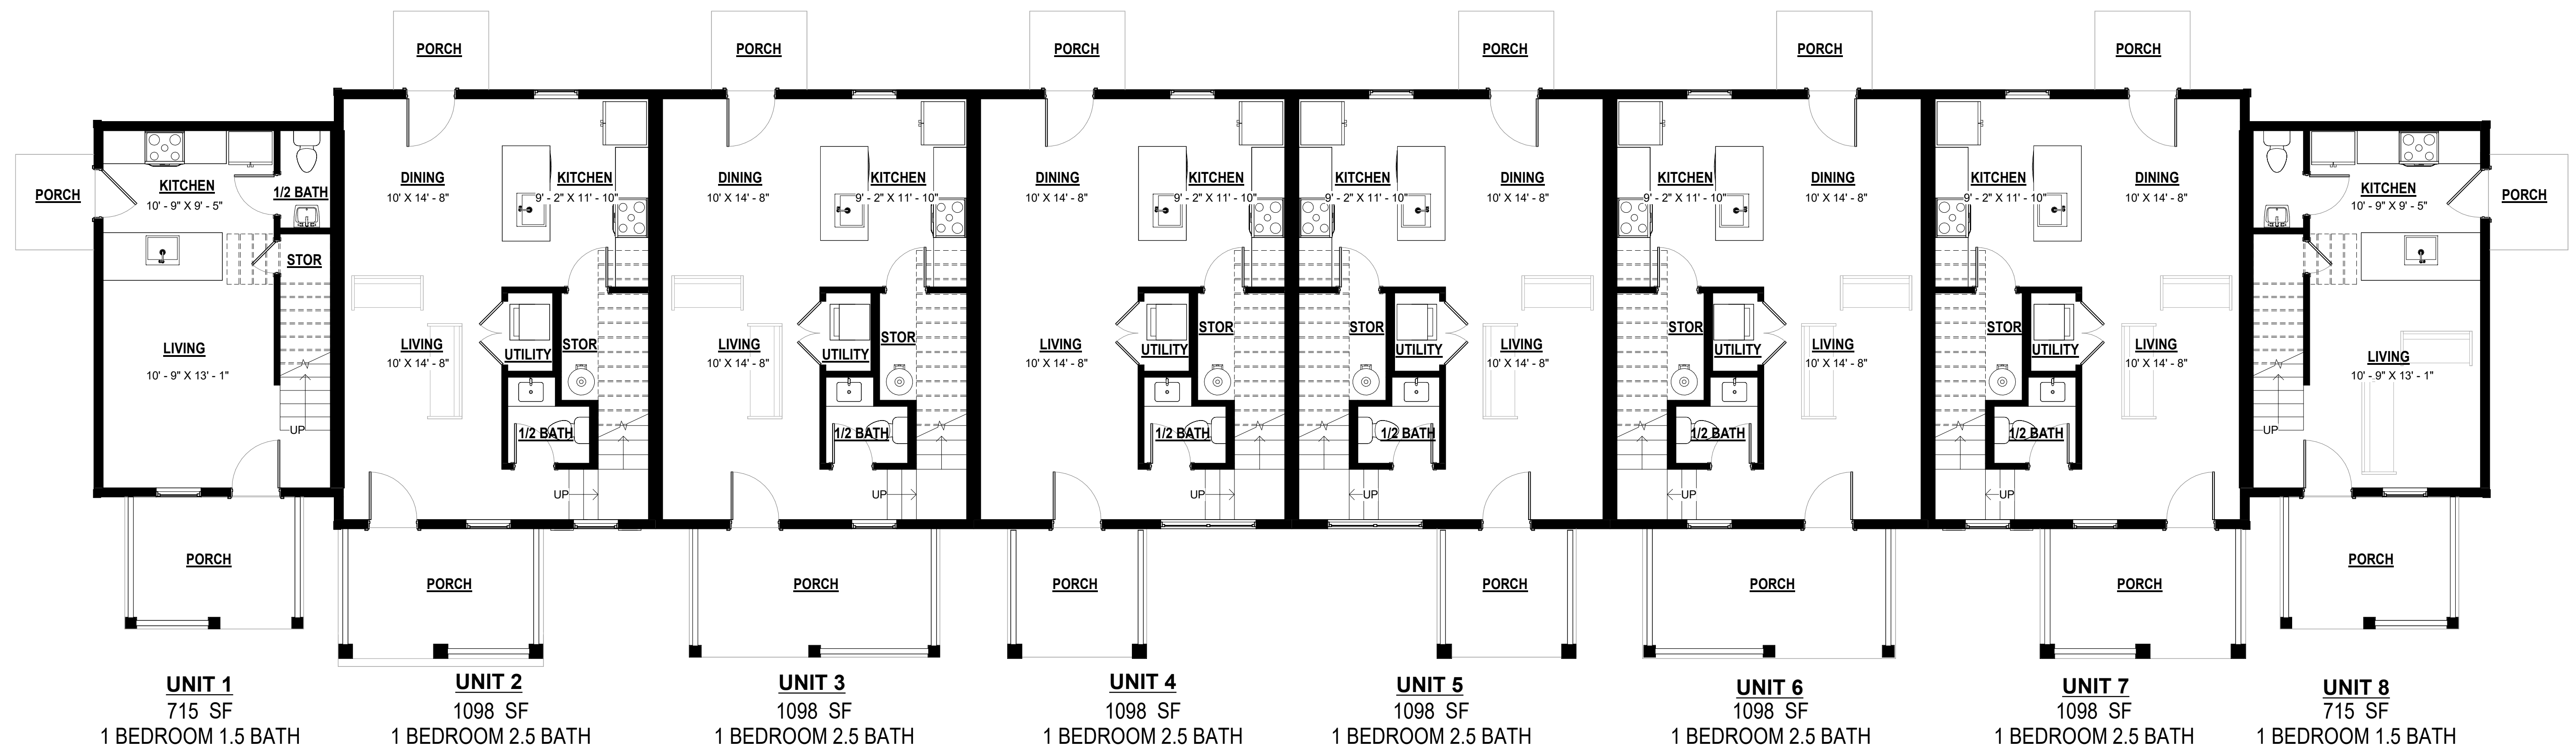

① FIRST FLOOR PLAN
SCALE: 3/16" = 1'-0"

UNIT 1
715 SF
1 BEDROOM 1.5 BATH

UNIT 2
1098 SF
1 BEDROOM 2.5 BATH

UNIT 3
1098 SF
1 BEDROOM 2.5 BATH

UNIT 4
1098 SF
1 BEDROOM 2.5 BATH

UNIT 5
1098 SF
1 BEDROOM 2.5 BATH

UNIT 6
1098 SF
1 BEDROOM 2.5 BATH

UNIT 7
1098 SF
1 BEDROOM 2.5 BATH

UNIT 8
715 SF
1 BEDROOM 1.5 BATH