




② SECOND FLOOR PLAN  
SCALE: 3/16" = 1'-0"

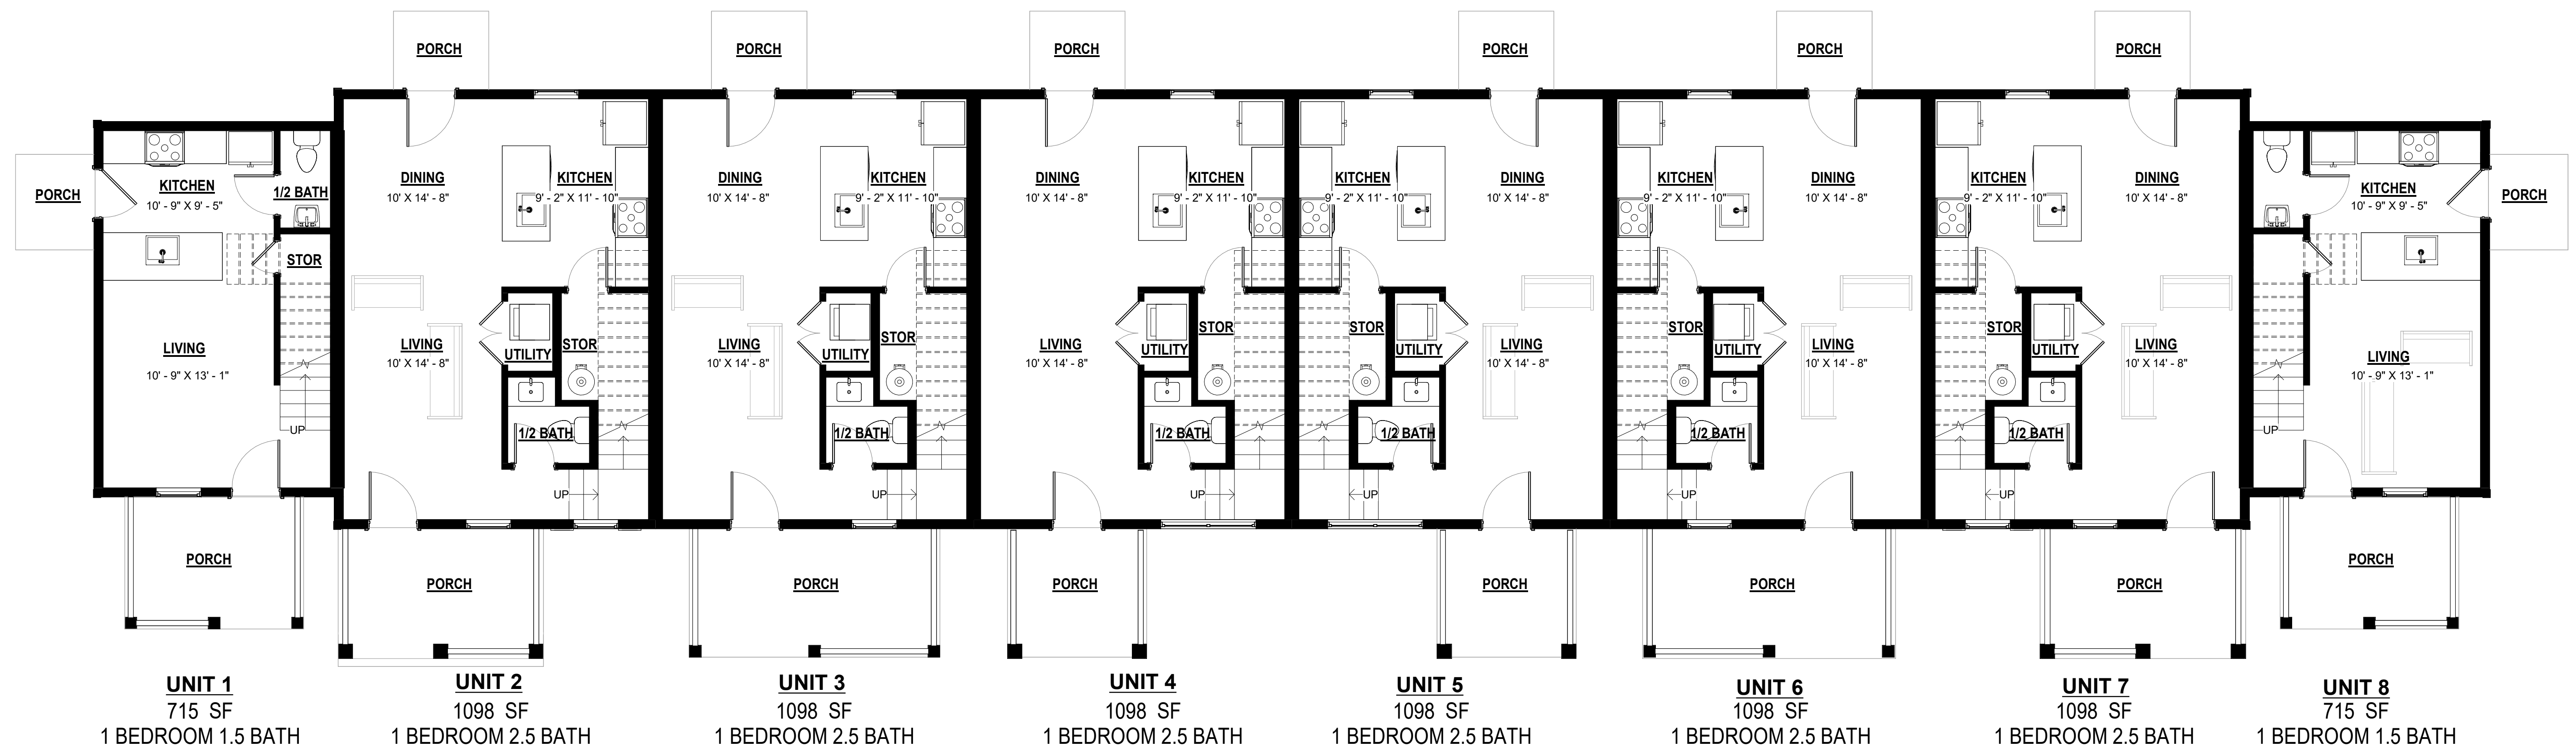

① FIRST FLOOR PLAN  
SCALE: 3/16" = 1'-0"

**UNIT 1**  
715 SF  
1 BEDROOM 1.5 BATH

**UNIT 2**  
1098 SF  
1 BEDROOM 2.5 BATH

**UNIT 3**  
1098 SF  
1 BEDROOM 2.5 BATH

**UNIT 4**  
1098 SF  
1 BEDROOM 2.5 BATH

**UNIT 5**  
1098 SF  
1 BEDROOM 2.5 BATH

**UNIT 6**  
1098 SF  
1 BEDROOM 2.5 BATH

**UNIT 7**  
1098 SF  
1 BEDROOM 2.5 BATH

**UNIT 8**  
715 SF  
1 BEDROOM 1.5 BATH