





② THIRD FLOOR PLAN
SCALE: 3/32" = 1'-0"

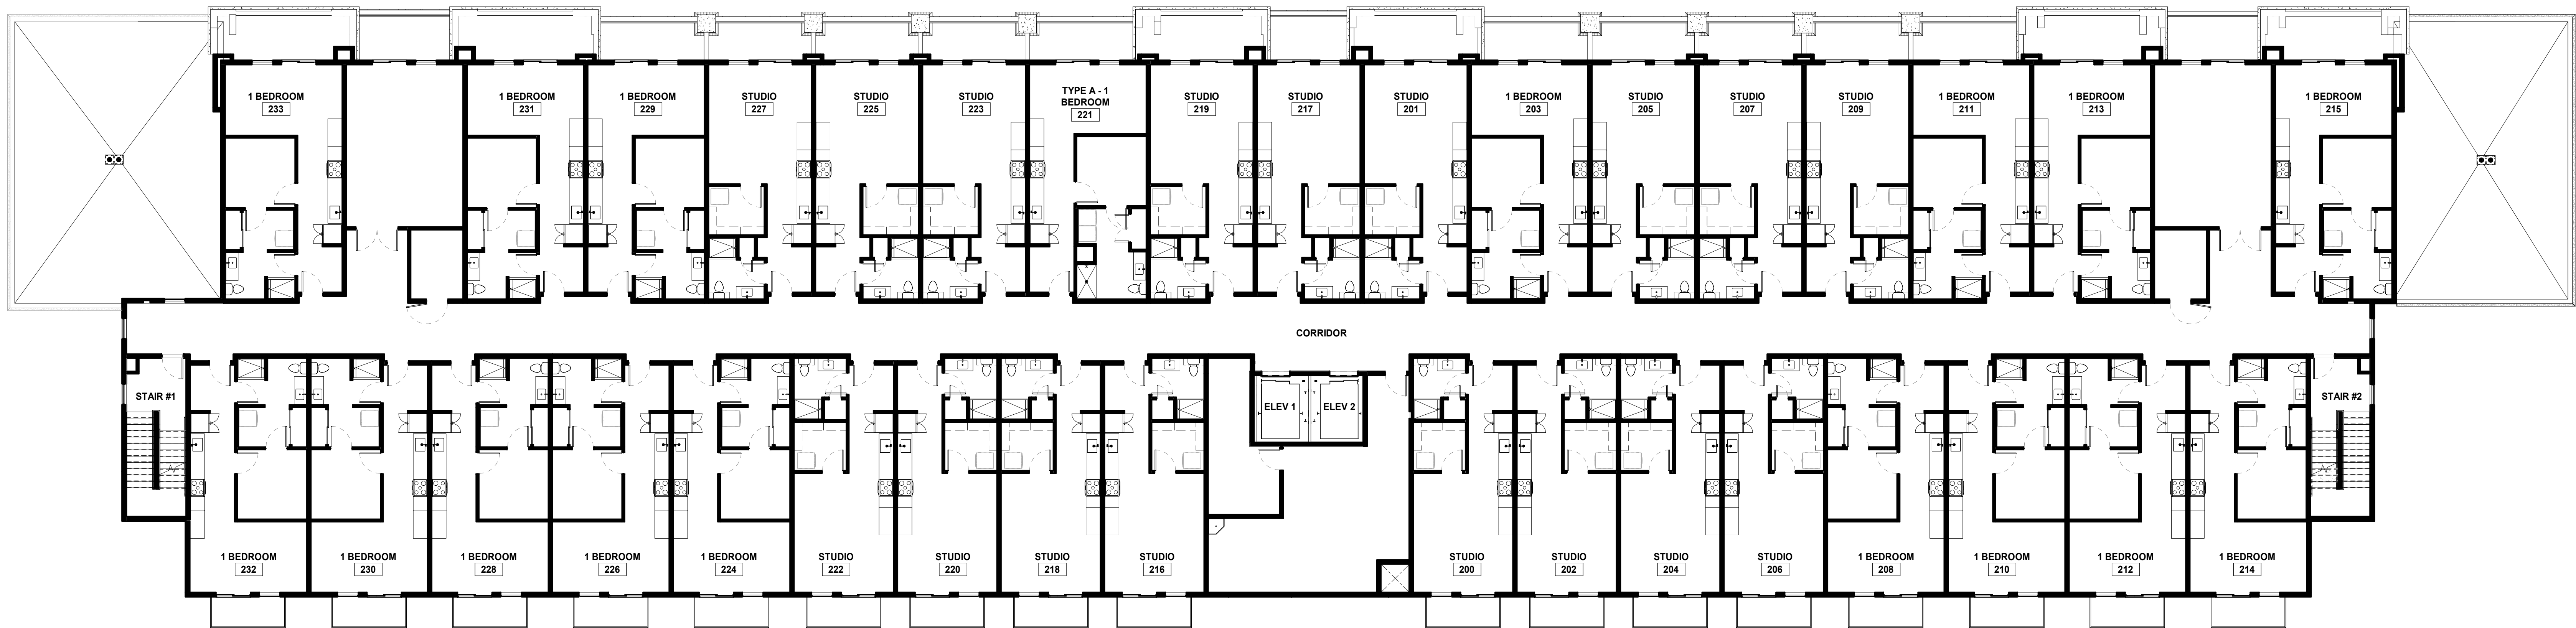


① SECOND FLOOR PLAN
SCALE: 3/32" = 1'-0"

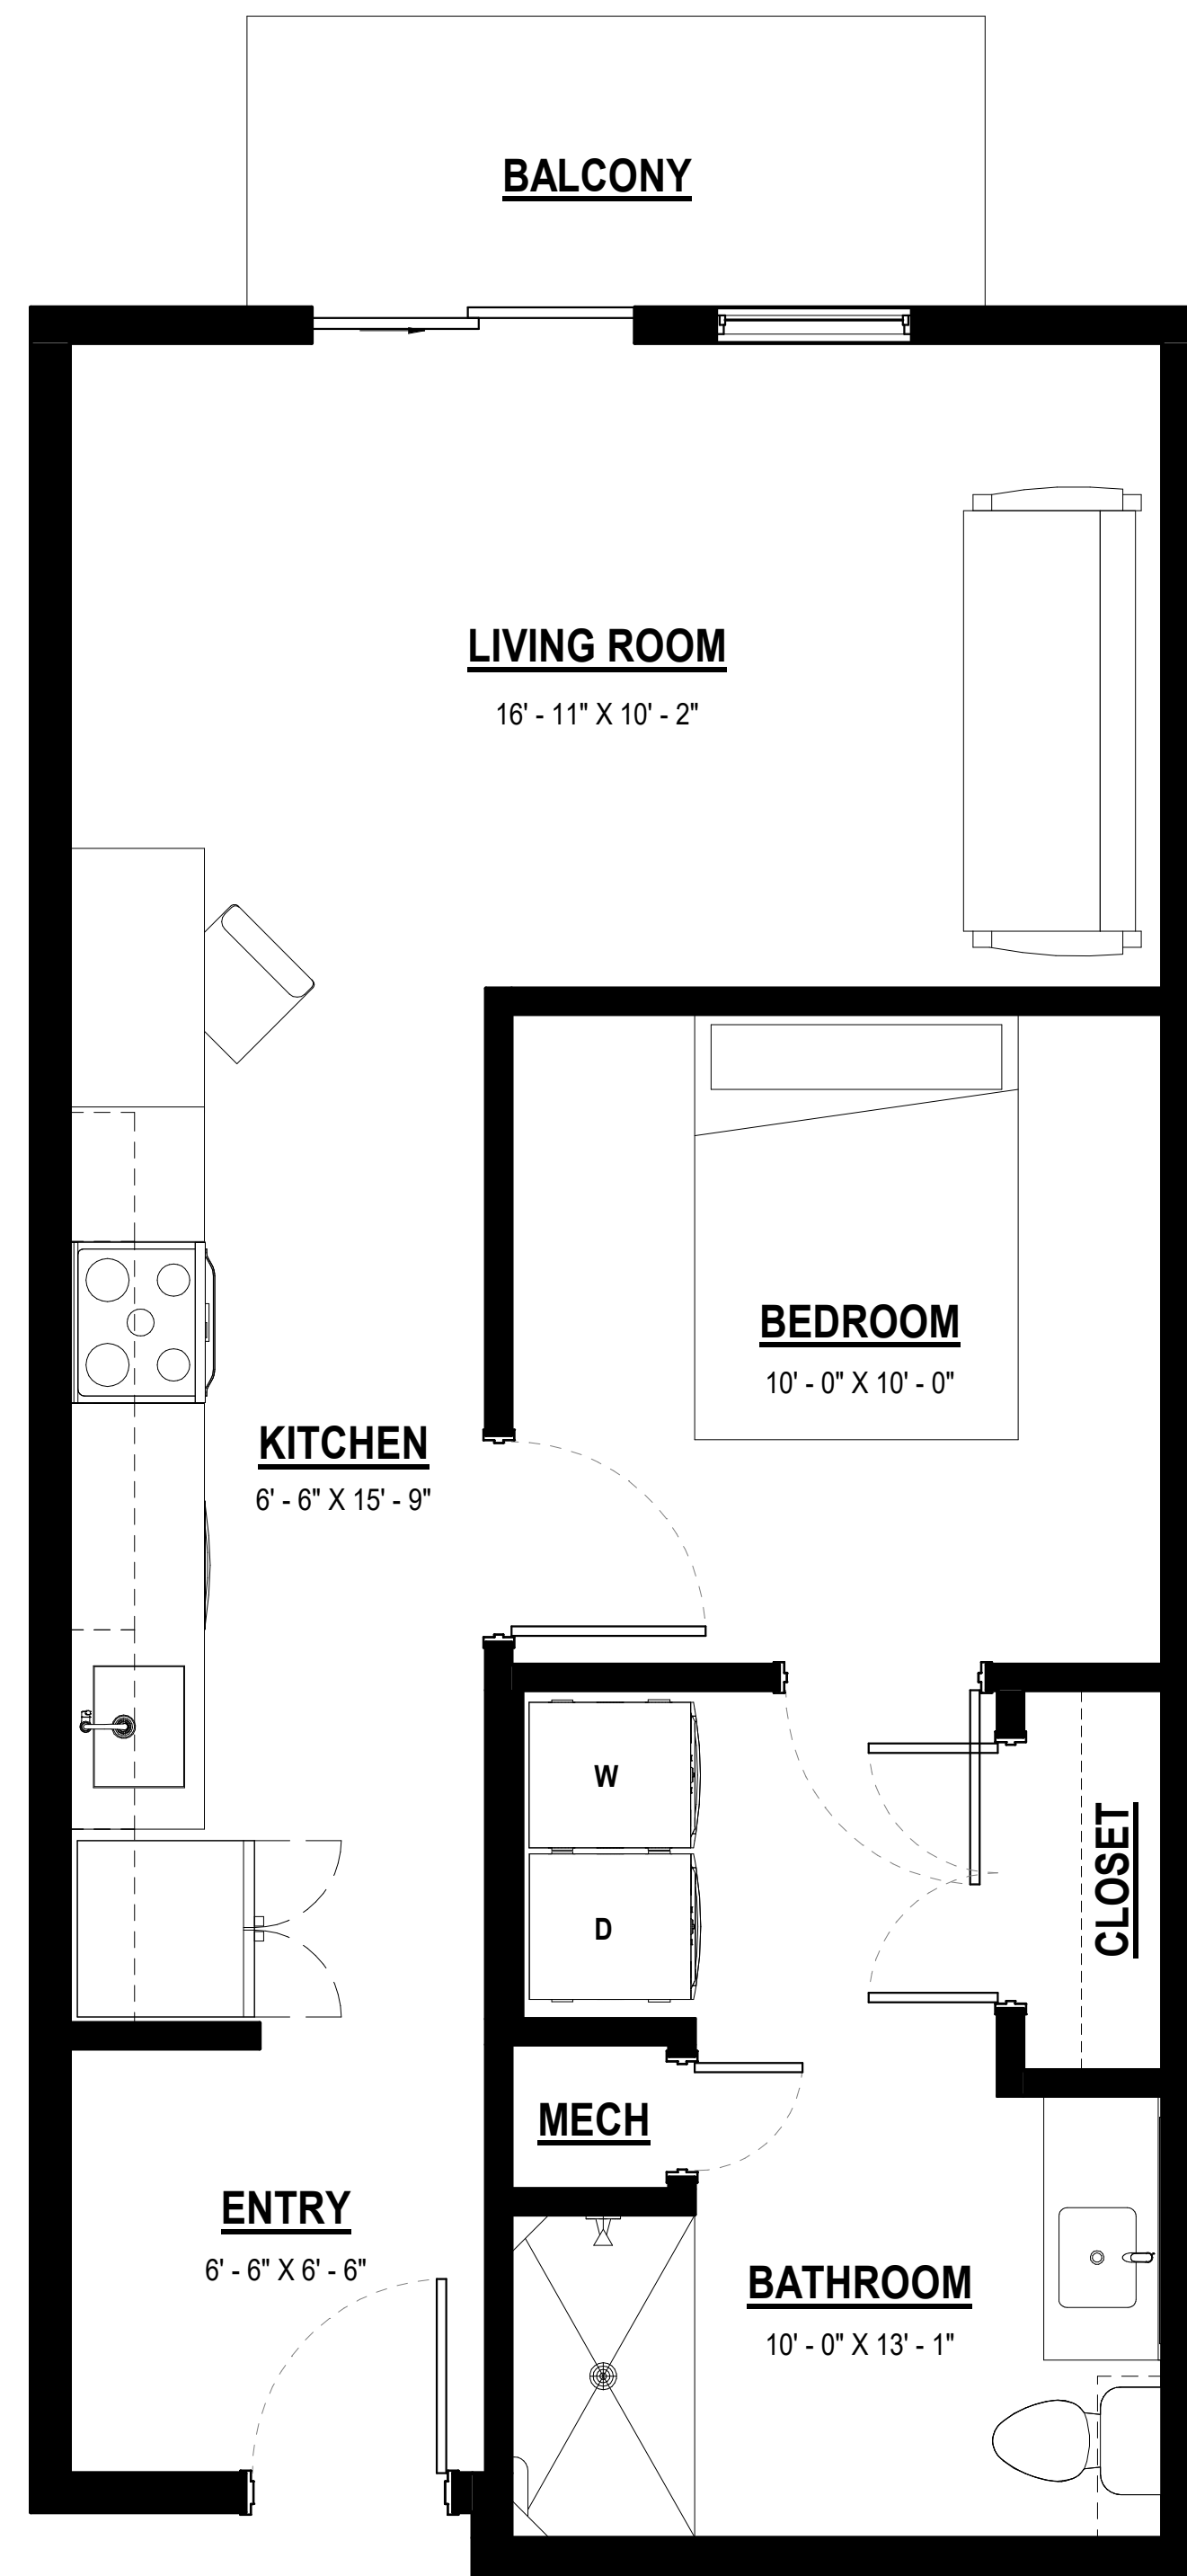


③ TYPE A - 1 BEDROOM PLAN
SCALE: 3/8" = 1'-0"

600 SF

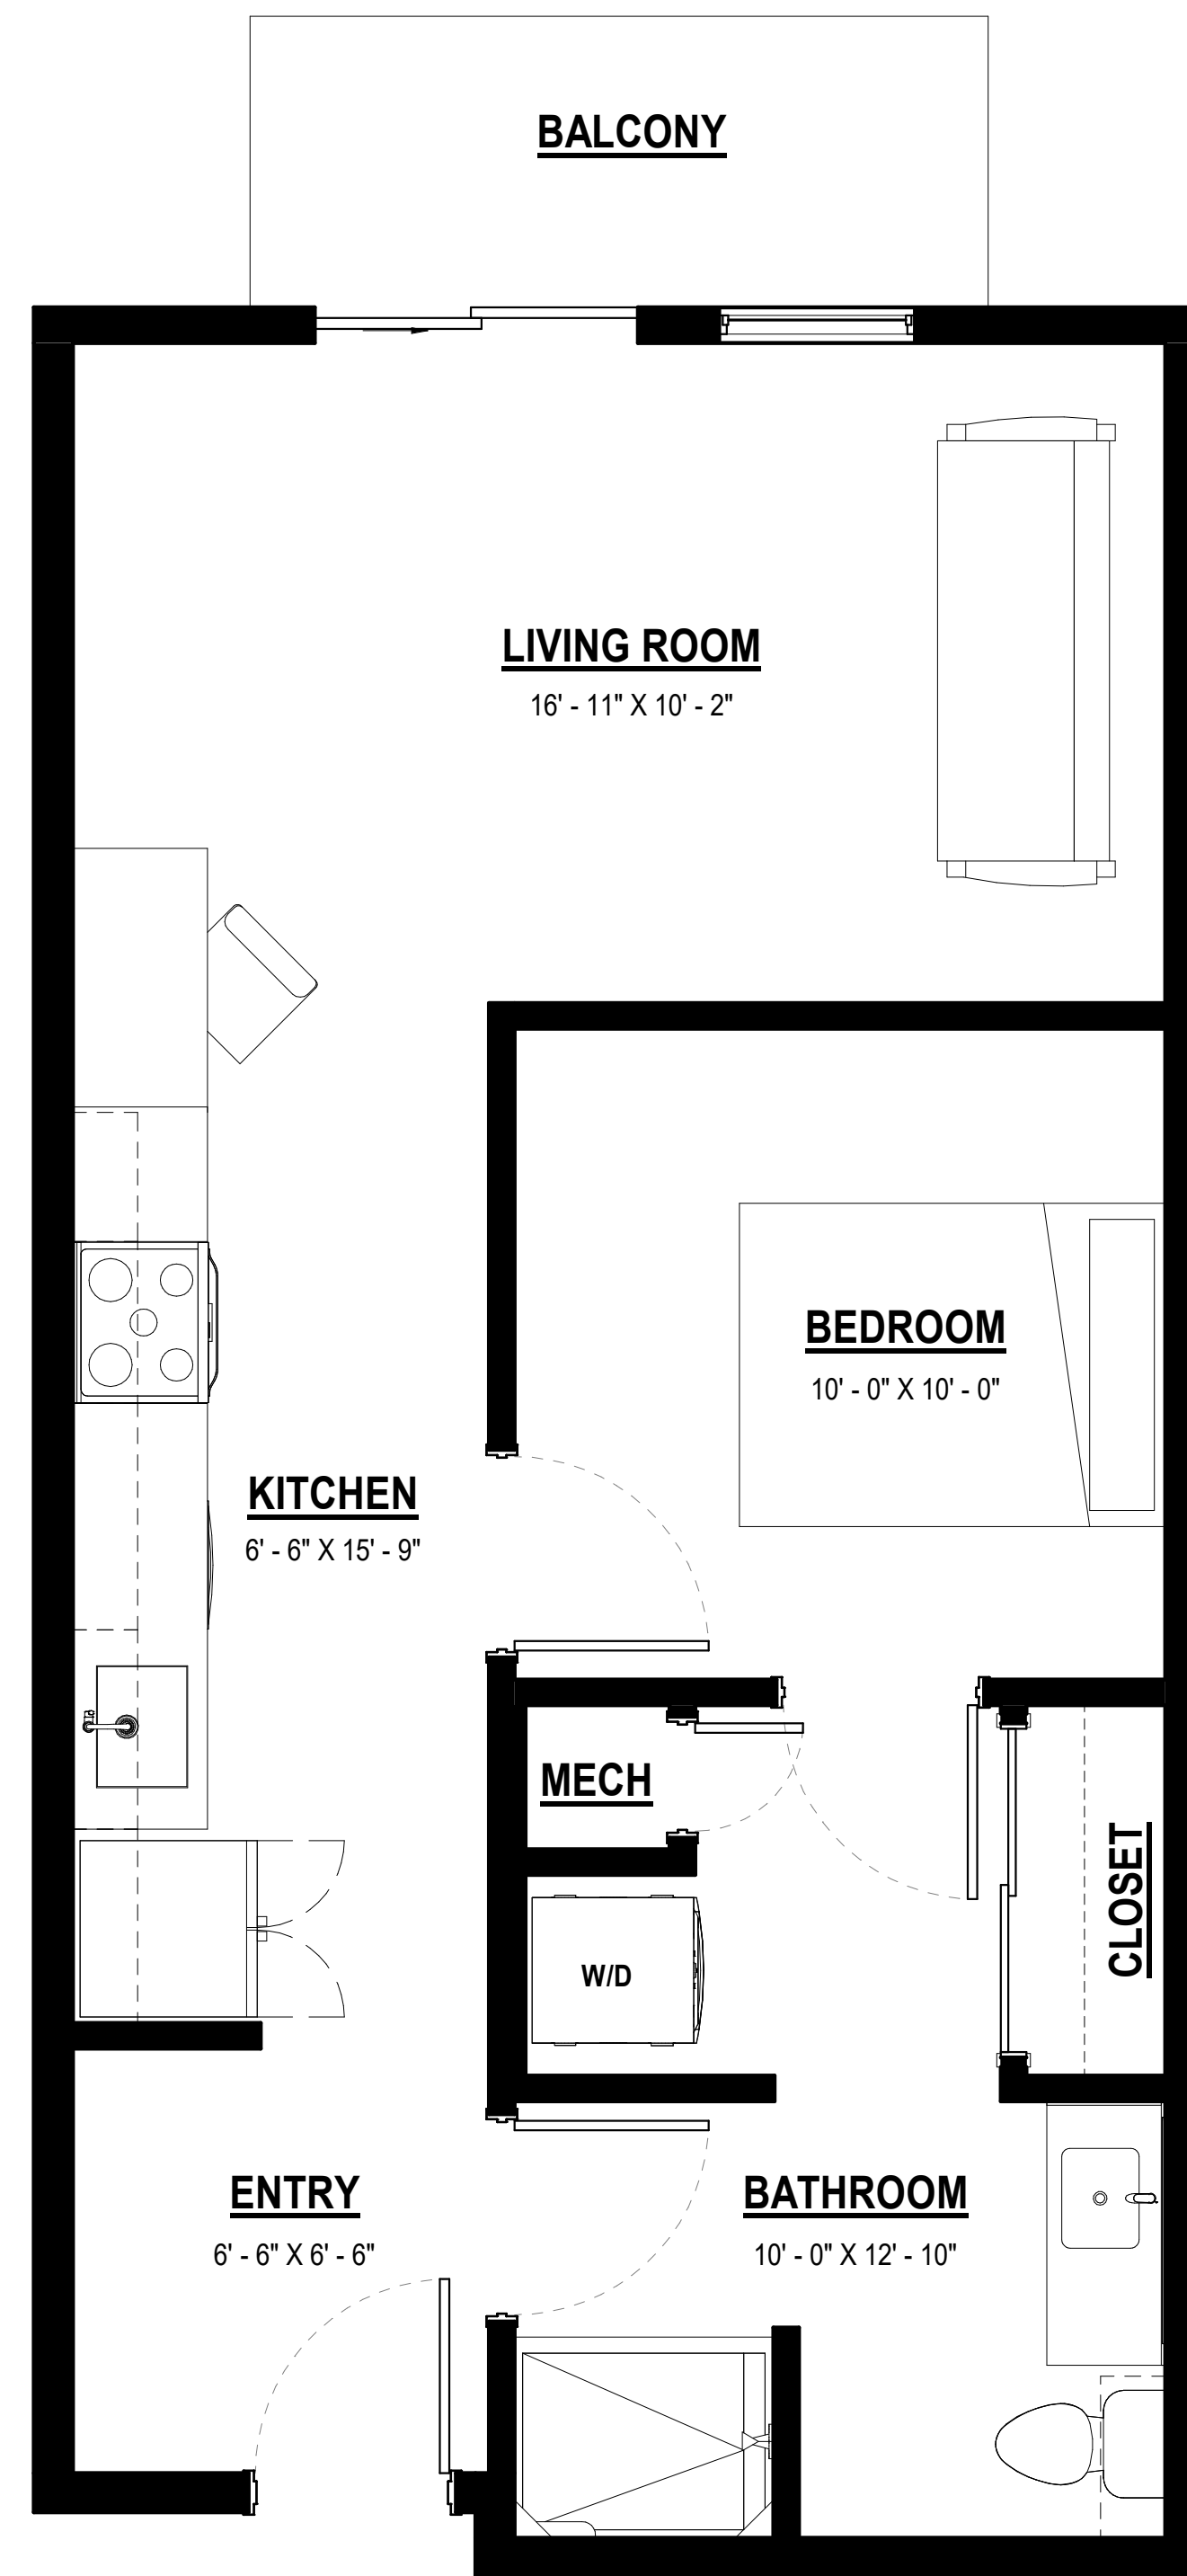

② 1 BEDROOM PLAN
SCALE: 3/8" = 1'-0"

600 SF

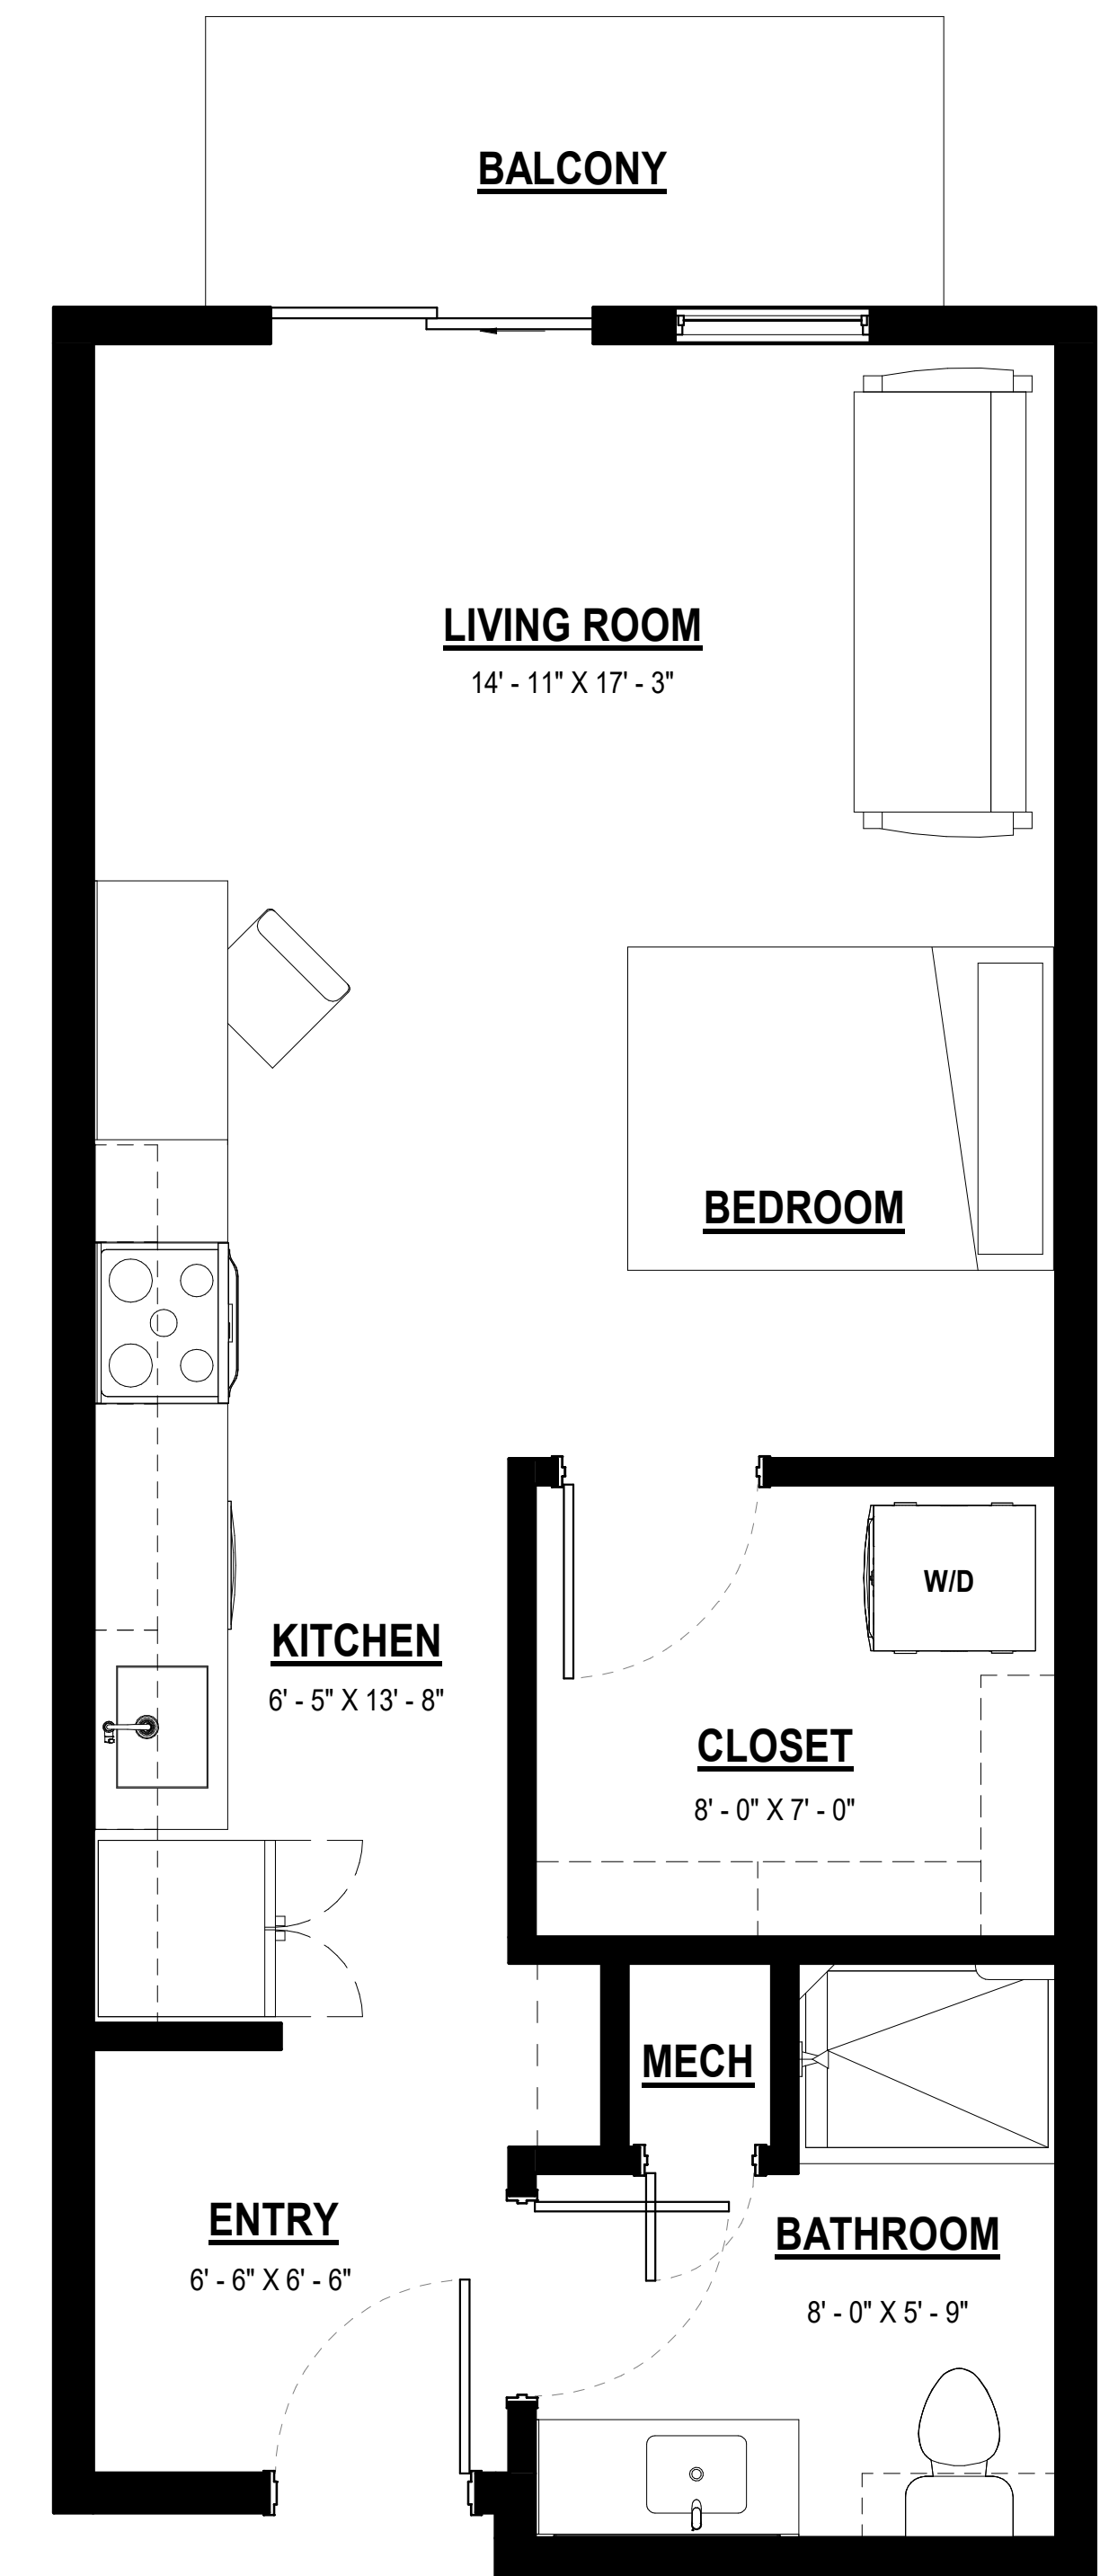

① STUDIO PLAN
SCALE: 3/8" = 1'-0"

528 SF